

VERSA
MANCHESTER
STUDIOS

BIRCHWOOD
STAGE 2

**SPECIFICATION &
FLOORPLANS**


STAGE 2

Floor space:	493 sq m / 5,300 sq ft
Capacity / audience:	Up to 440 persons (dependant upon layout)
Dimensions:	24 m x 32 m / 78 ft x 104 ft
Height:	8.8 m / 28.8 ft at highest point, 6m / 19.5 ft at lowest point
Grid height / type:	N/A
Loading doors:	1 no. 5m x 4m sectional overhead
Tab track height:	7.3 m / 24 ft
Studio power:	63 amp, 3-phase supply

VERSA

MANCHESTER STUDIOS

BIRCHWOOD STAGE 2 GROUND & FIRST FLOOR PLAN

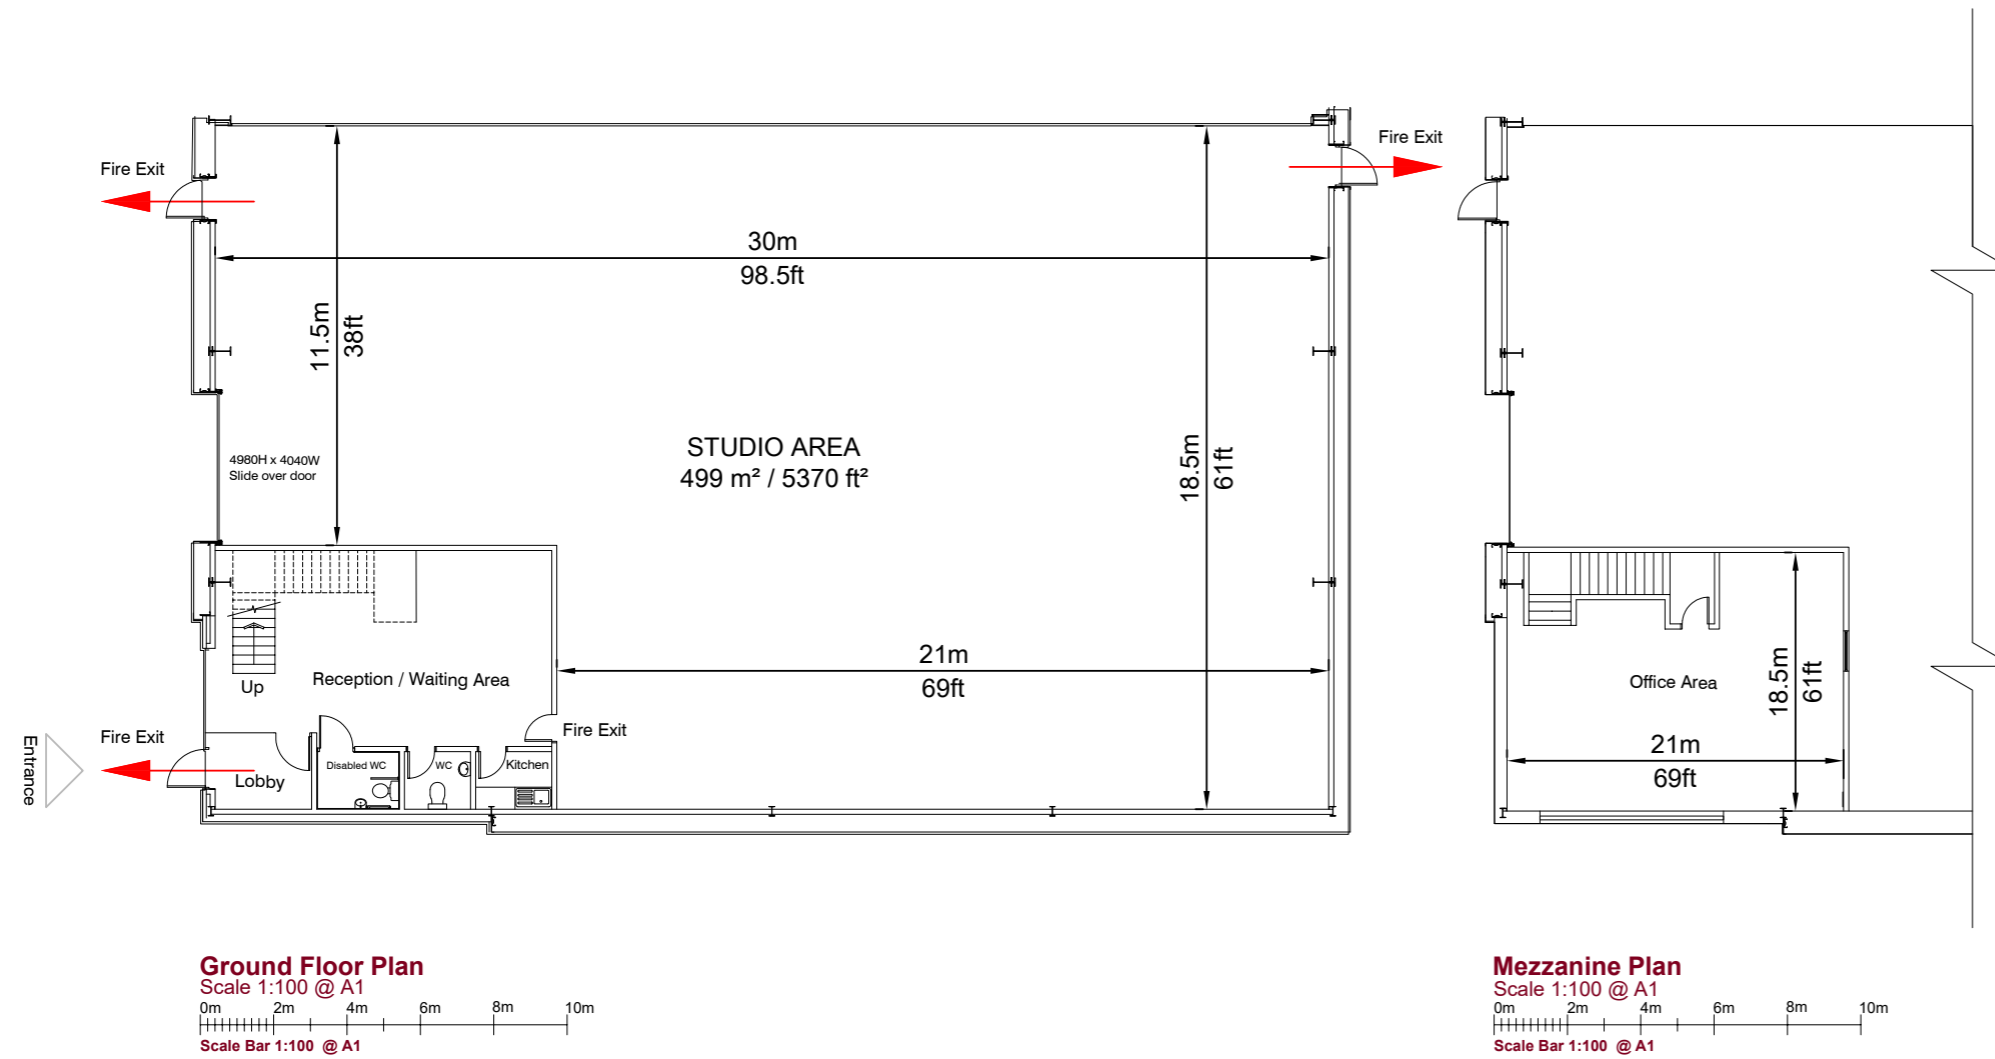

Location Plan Approx Scale 1:1250

Stage 2
Extra Large size multi-camera TV studio

Main Studio
Floor space: 499 sq meters / 5,370 sq feet
Capacity / Audience:
Up to 440 Persons (dependent upon layout)
Dimensions: 18.5m x 30m / 61ft x 98ft
Height: 8.8m (28.8ft) at highest point, 6m (19.5ft) at lowest
Grid Height / Type: None
Loading Doors: 1no. 5m x 4m sectional overhead
Tab Track Height: 7.3m / 24ft
Gallery - Production: No
Gallery - Lighting: No
Gallery - Sound: No
Studio Power: 63 Amp (3 Phase Supply)

Measurements are included as an approximate guide.
Please double check on site if critical to production.

ADEQUATE ARRANGEMENTS FOR ACCESS AND
EGRESS TO AND FROM THE STUDIO SHOULD BE
ALLOWED IN LINE WITH REGULATIONS.